



FRONT ELEVATION
SCALE: 1/4" = 1'-0"

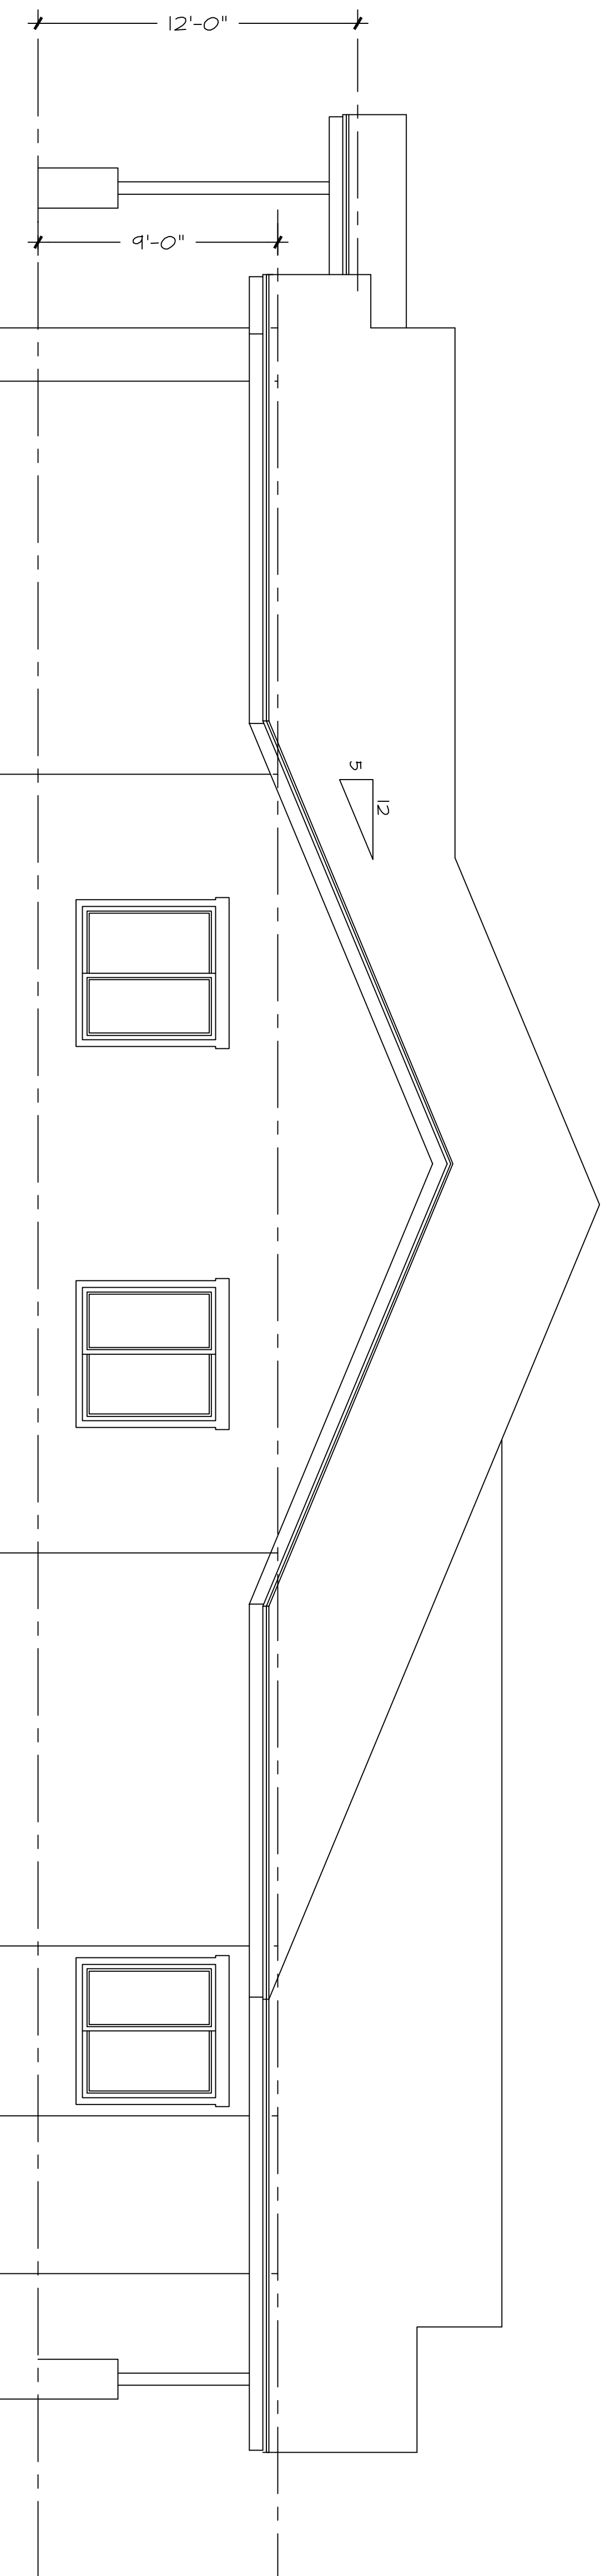

RIGHT ELEVATION
SCALE: 1/4" = 1'-0"

PRELIMINARY DRAWINGS

SHEET NUMBER
A2
OF THREE

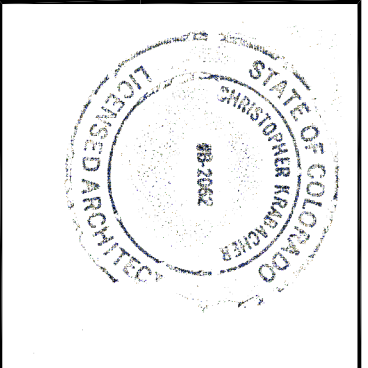


DATE: 11/30/04
DRAWN BY:
CHECKED:
REVISIONS:

FRONT &
RIGHT
ELEVATIONS

GROUP RESIDENCE
2746 OLSEN AVENUE,
GRAND JUNCTION, COLORADO

GENERAL CONTRACTOR:
HUFF HOME &
CONSTRUCTION LLC
(970) 216-8419

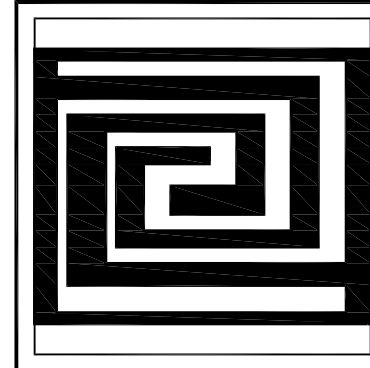

CHRISTOPHER
KRABACHER
ARCHITECT
P.O. BOX 2592,
GRAND JUNCTION, COLORADO 81502
1206 ROOD AVENUE,
GRAND JUNCTION, COLORADO
(970) 243-3587 (970) 640-8831
ckouray@yahoo.com