


REAR ELEVATION  
SCALE: 1/4" = 1'-0"

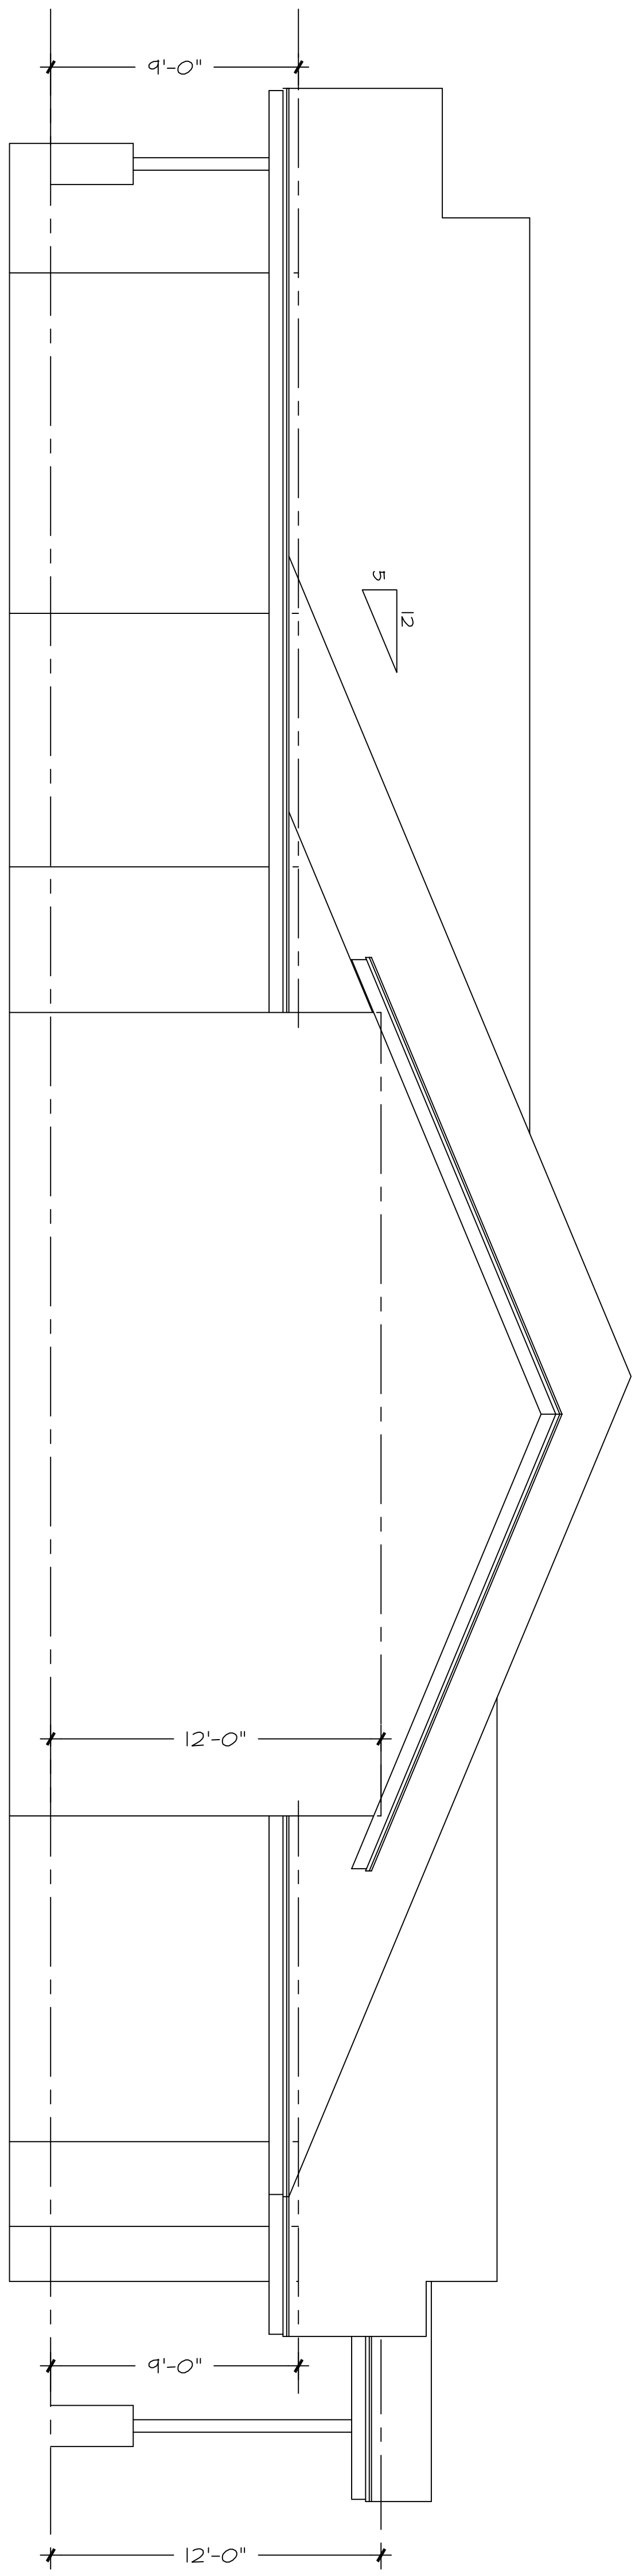

LEFT ELEVATION  
SCALE: 1/4" = 1'-0"

PRELIMINARY DRAWINGS

<p>OF THREE</p> <p><b>A3</b></p> <p>SHEET NUMBER</p>		<p>DATE: 11/30/04 DRAWN BY: CHECKED: REVISIONS:</p>	<p>REAR &amp; LEFT ELEVATIONS</p>	<p>GROUP RESIDENCE</p> <p>2746 OLSEN AVENUE, GRAND JUNCTION, COLORADO</p>	<p>GENERAL CONTRACTOR: HUFF HOME &amp; CONSTRUCTION LLC</p> <p>(970) 216-8419</p>	<p>CHRISTOPHER KRABACHER ARCHITECT</p> <p>P.O. BOX 2592, GRAND JUNCTION, COLORADO 81502</p> <p>1206 ROOD AVENUE, GRAND JUNCTION, COLORADO (970) 243-3587 (970) 640-8831 ckouray@yahoo.com</p>
--	--	---	---	---	---	---